





**FRONT ELEVATION**

SCALE: 1/4" = 1'-0"

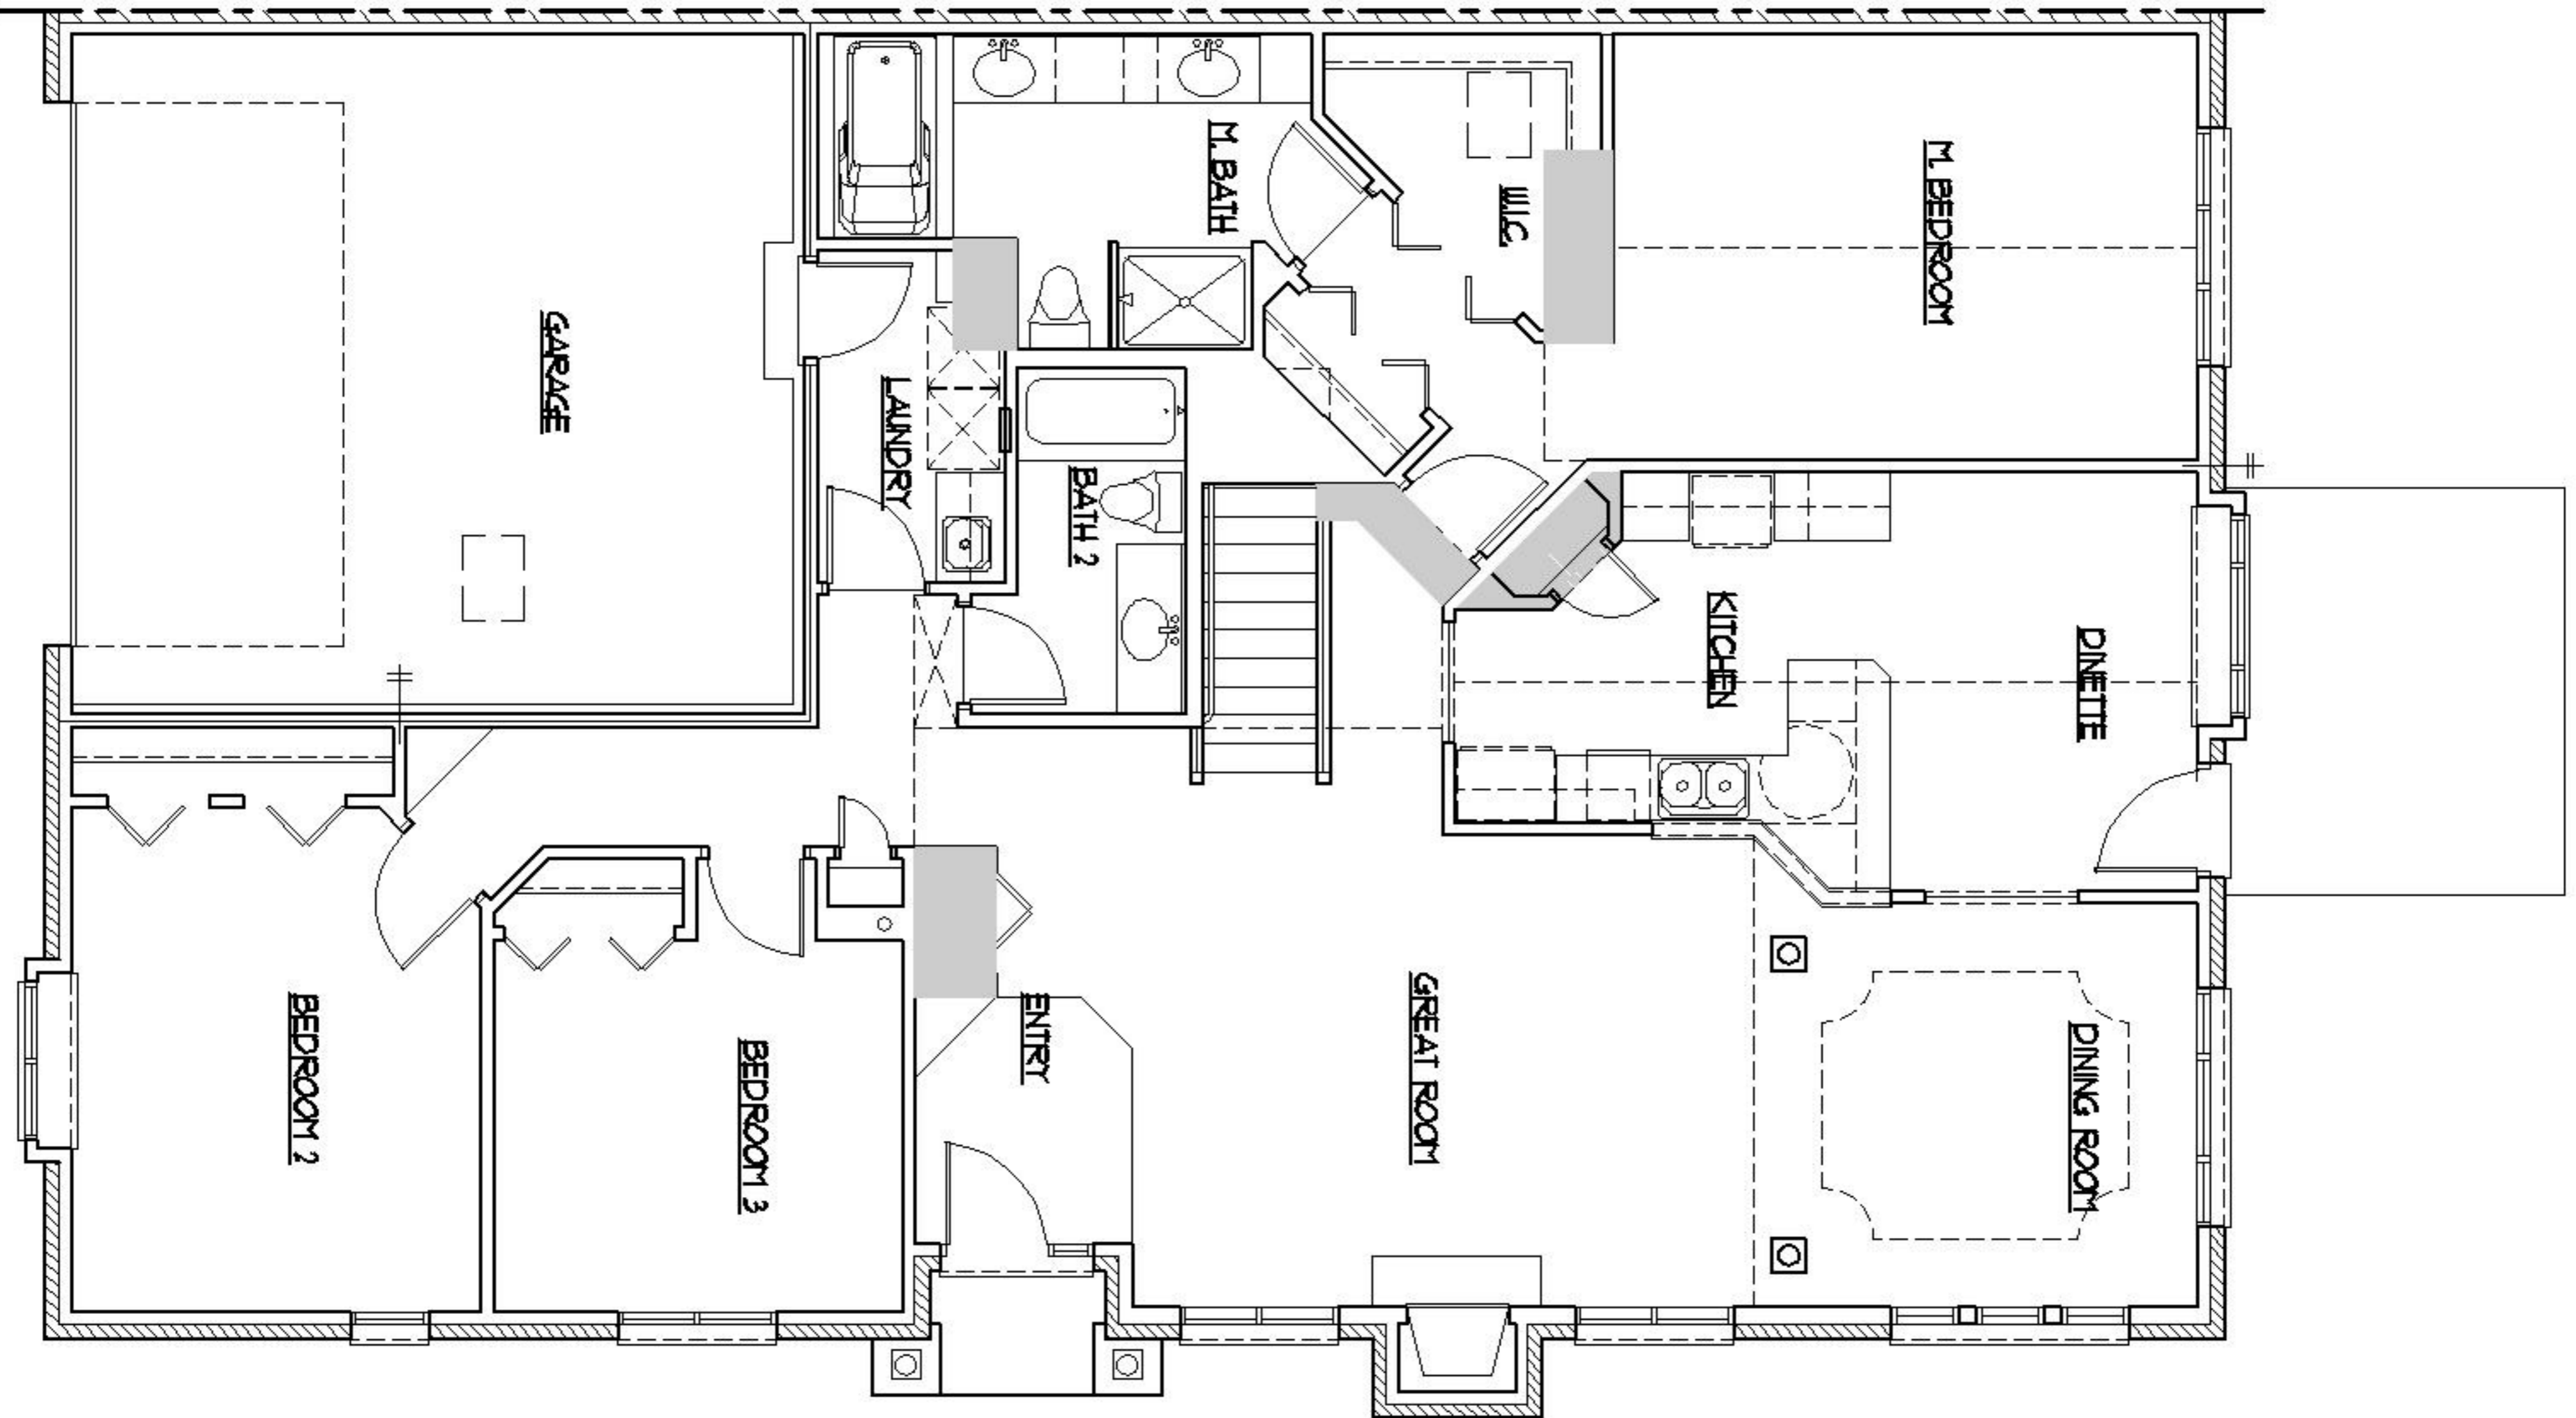


**FIRST FLOOR PLAN**  
 SCALE: 1/4" = 1'-0"  
 1.025.0 \*

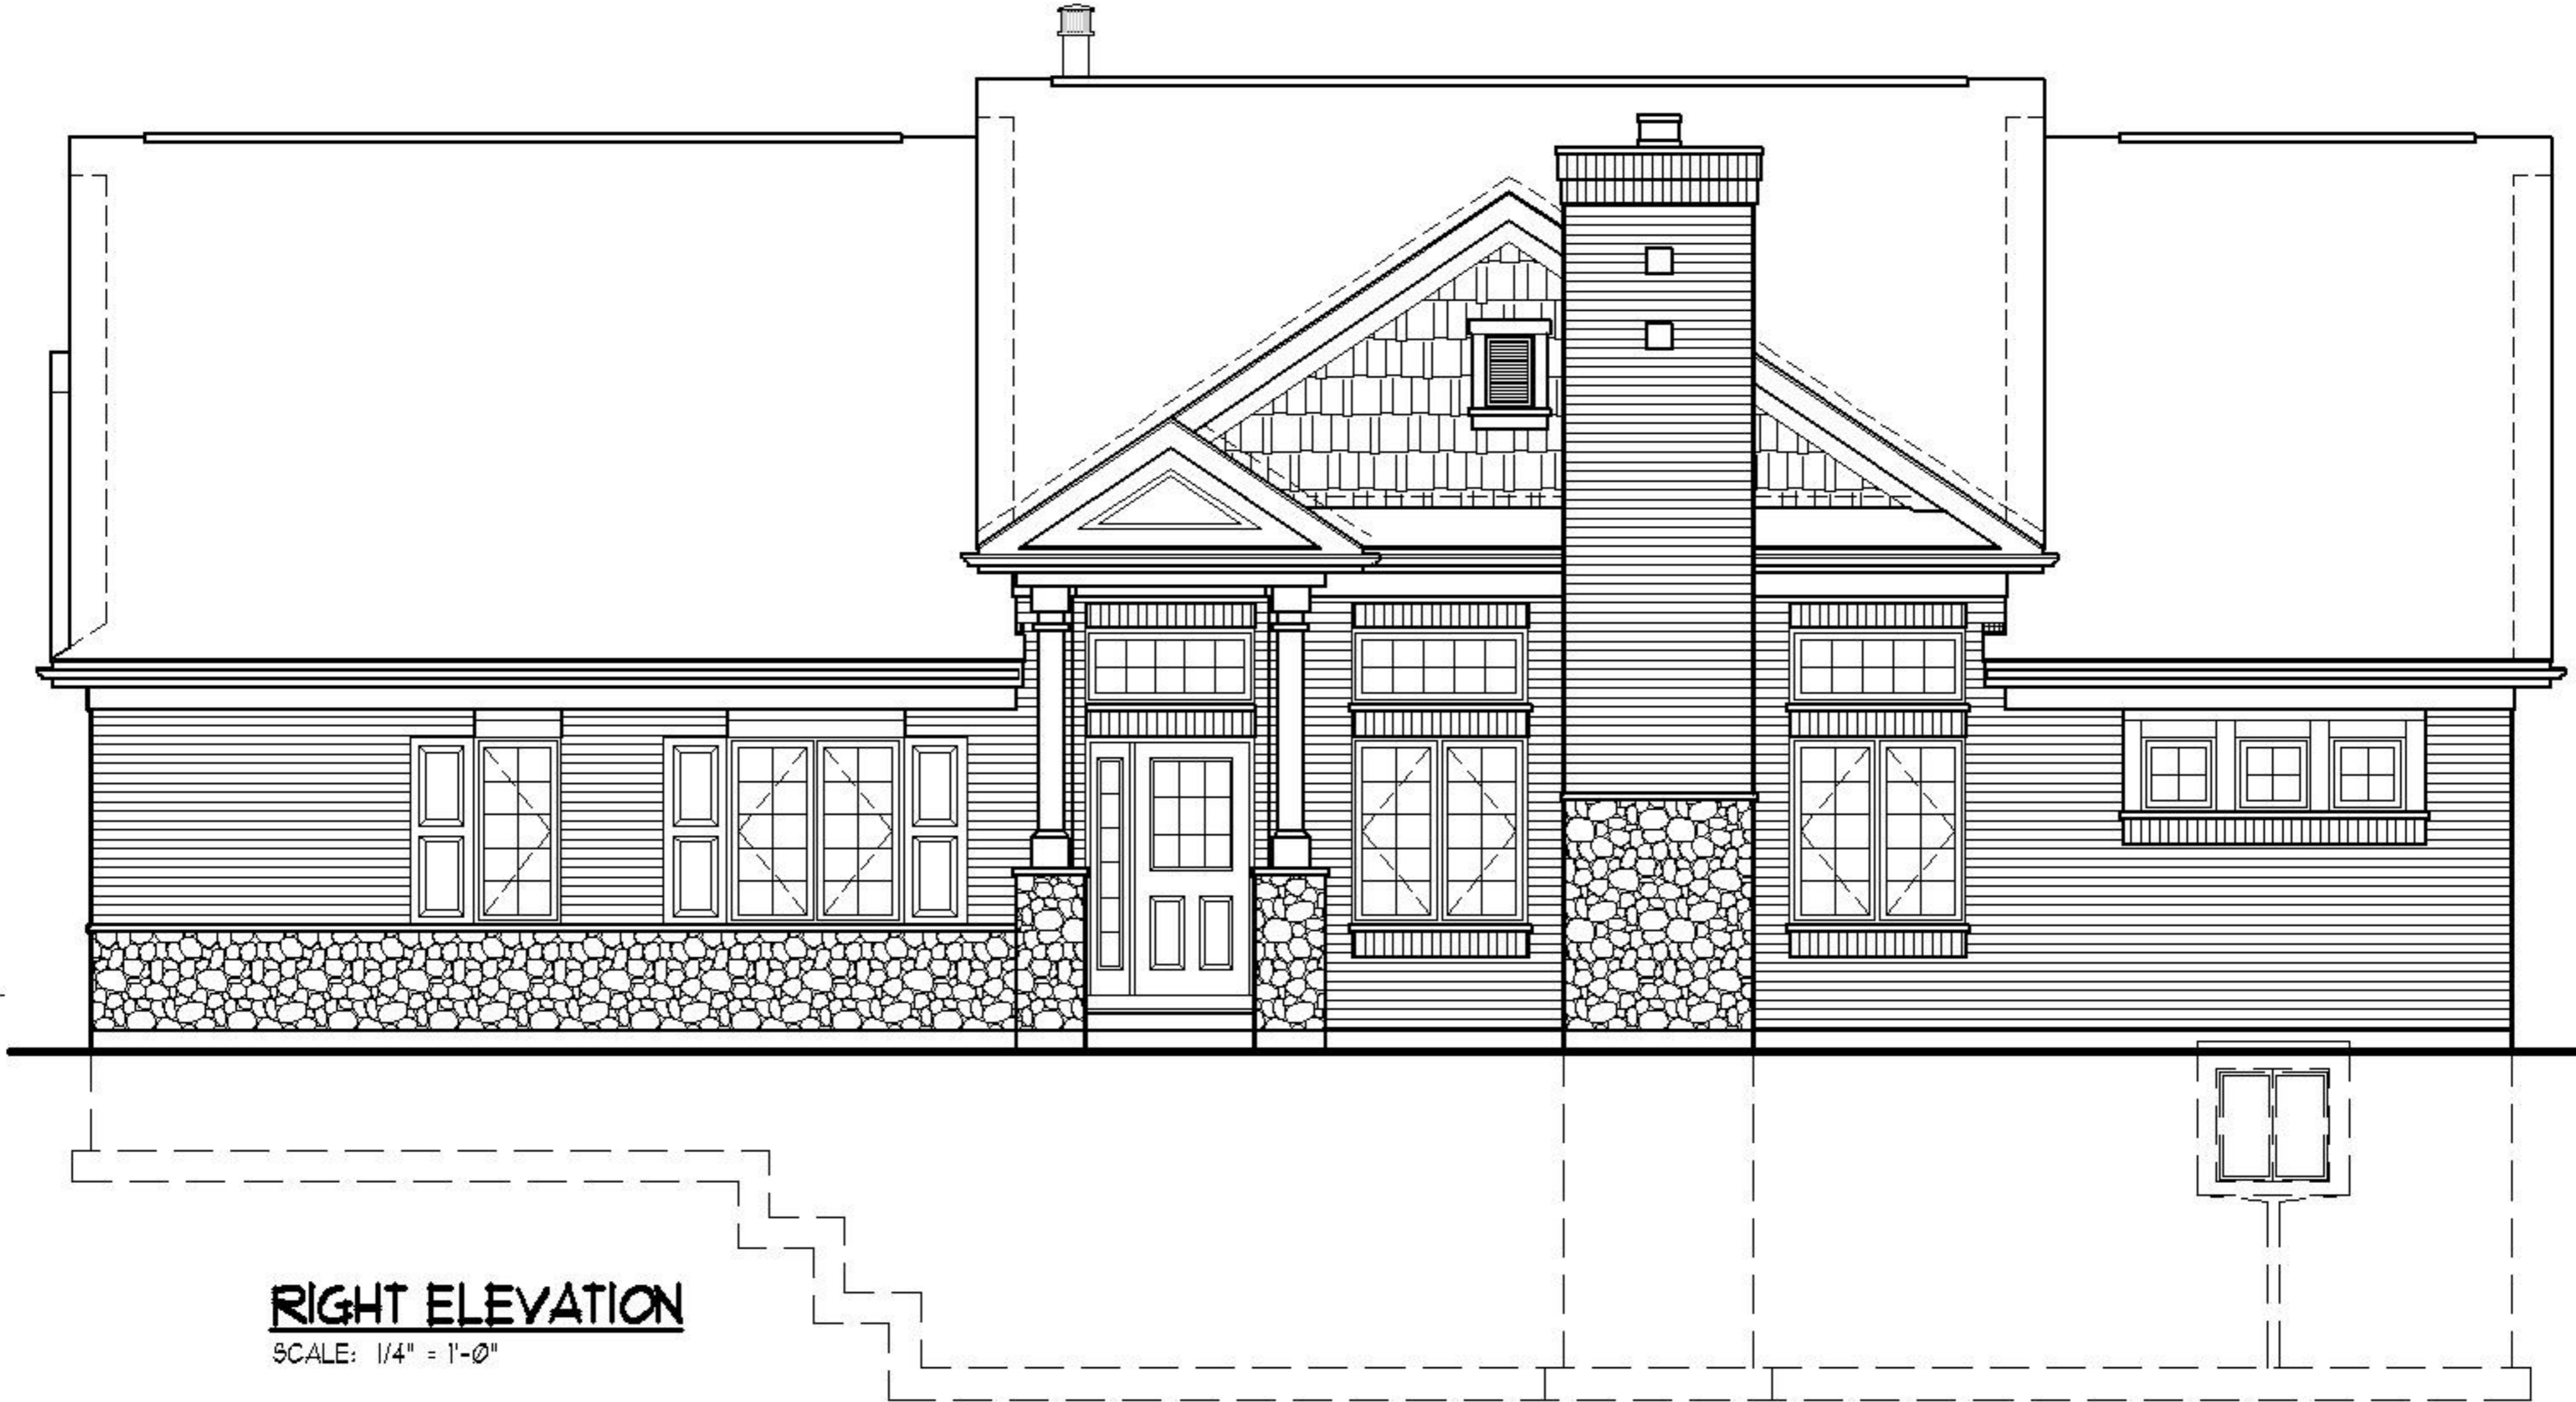


**RIGHT ELEVATION**

SCALE: 1/4" = 1'-0"

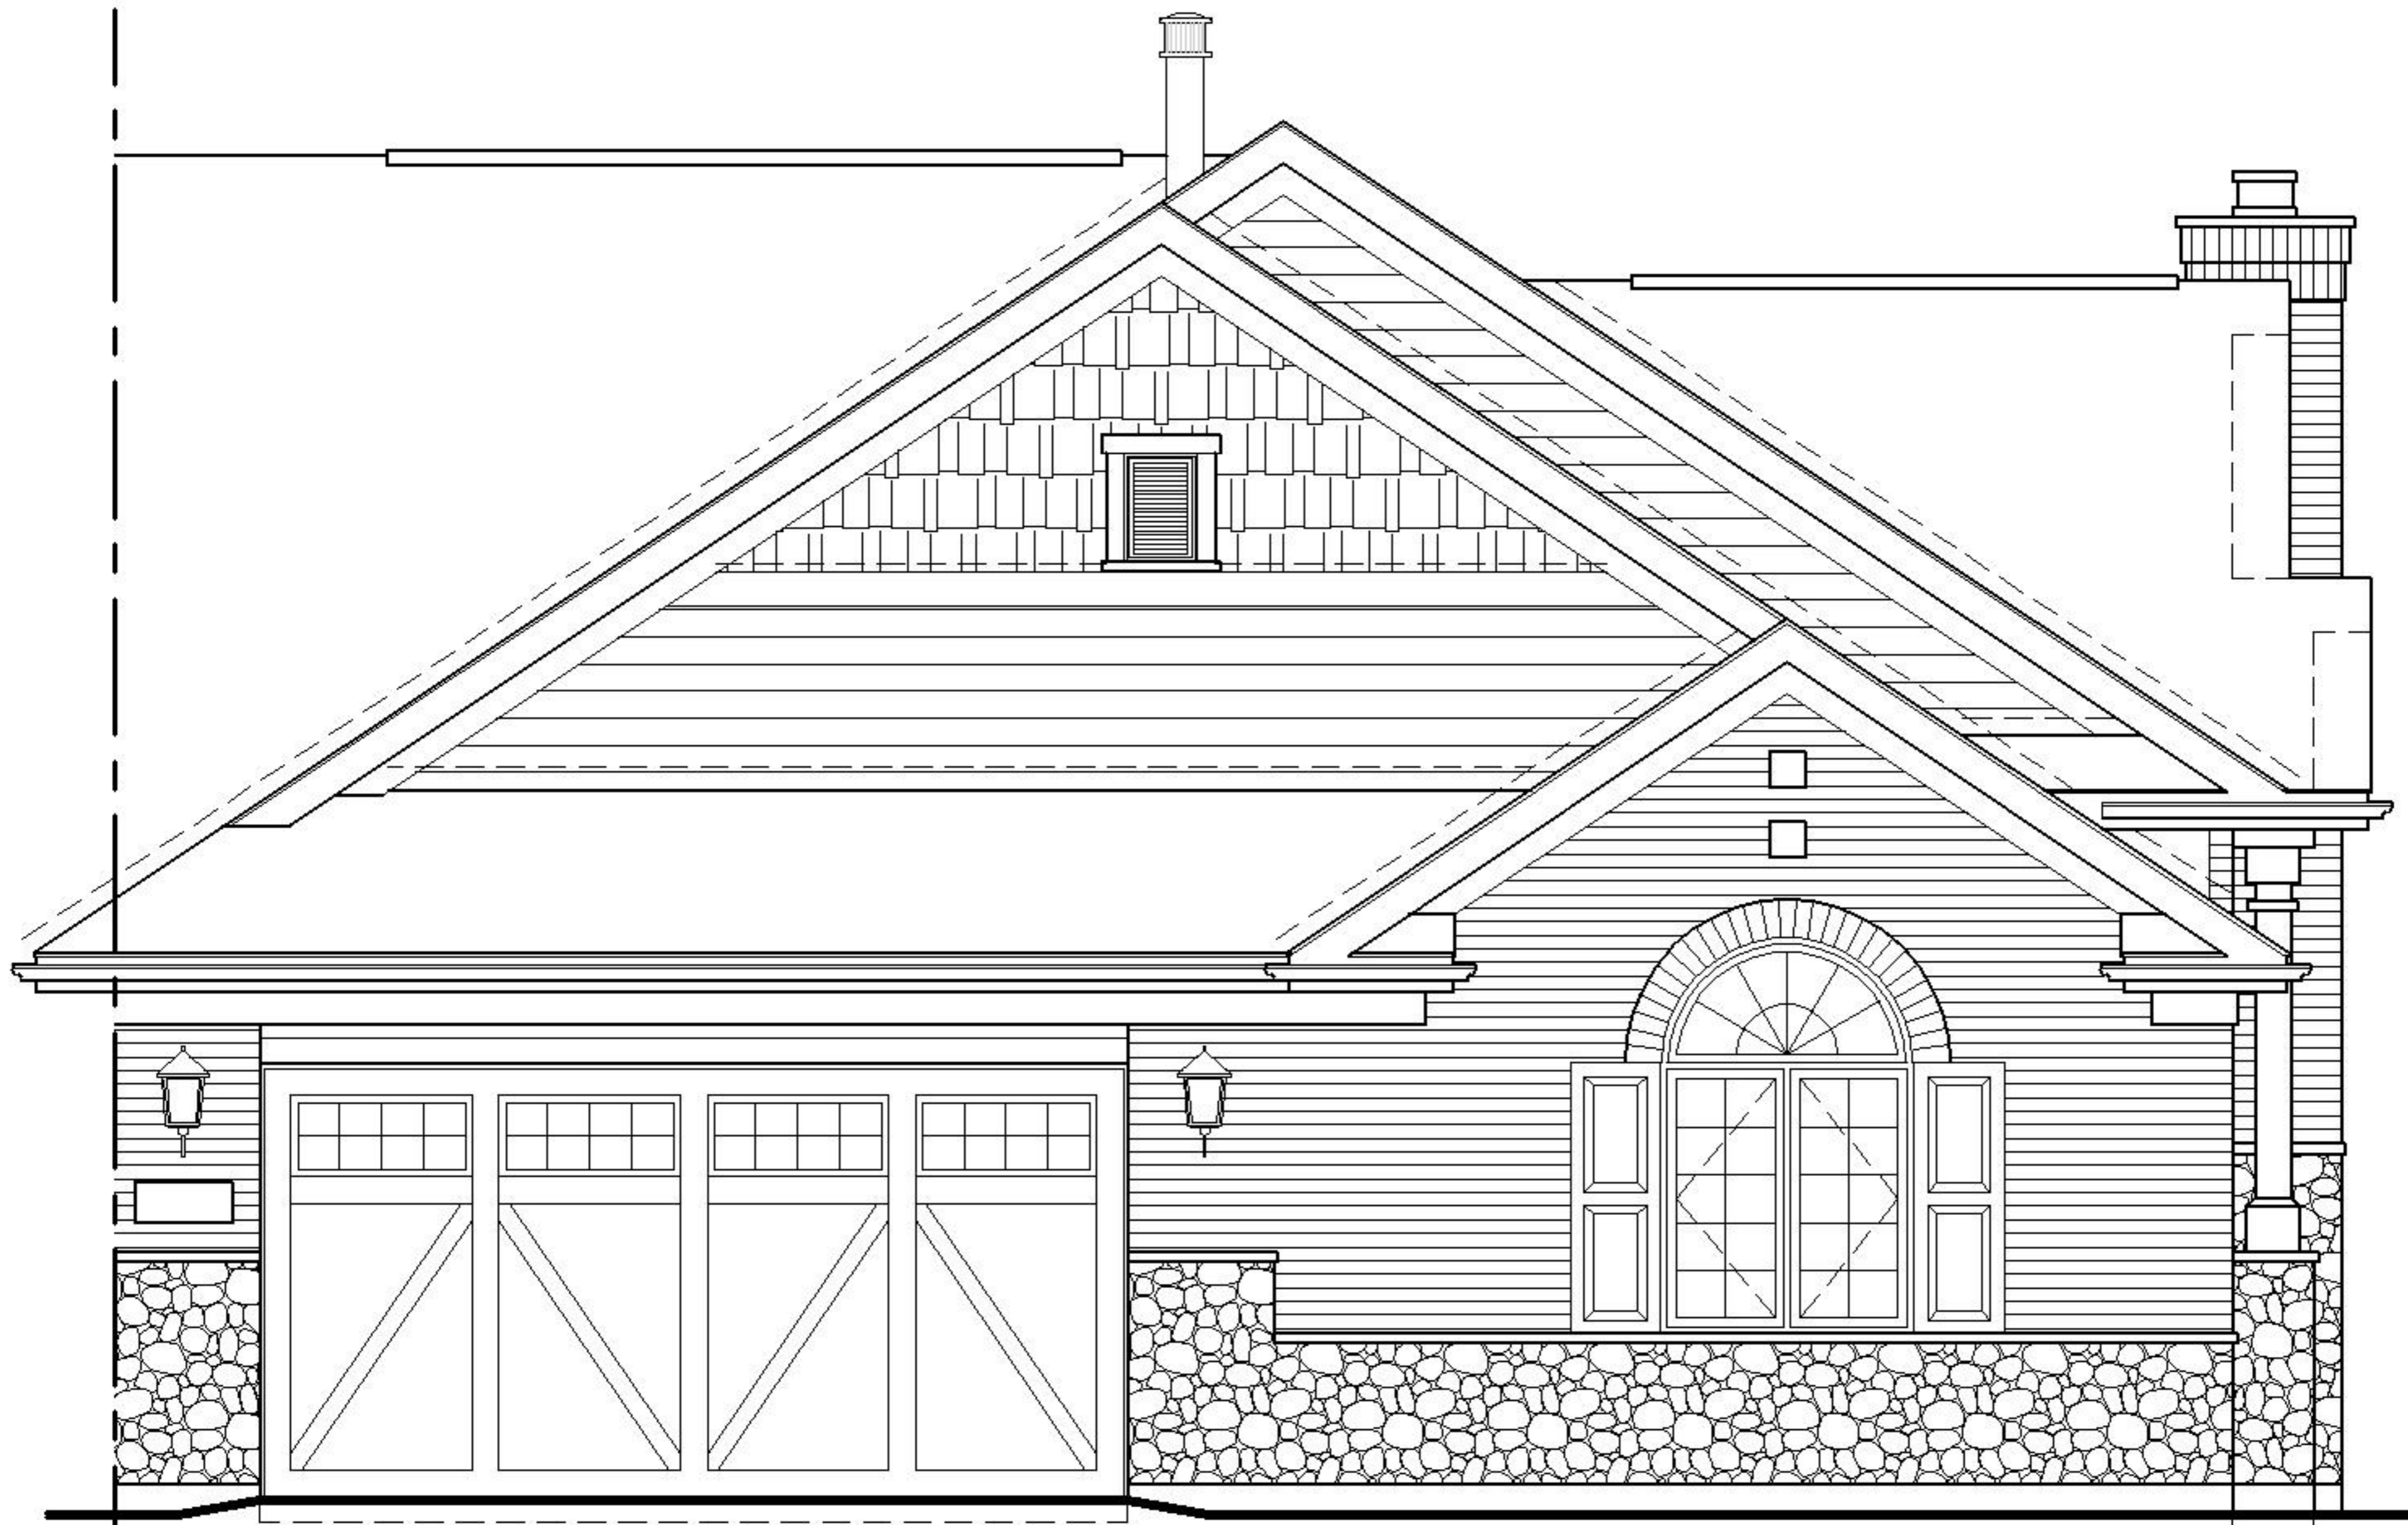

ALT. FRONT ELEVATION

SCALE: 1/8" = 1'-0"

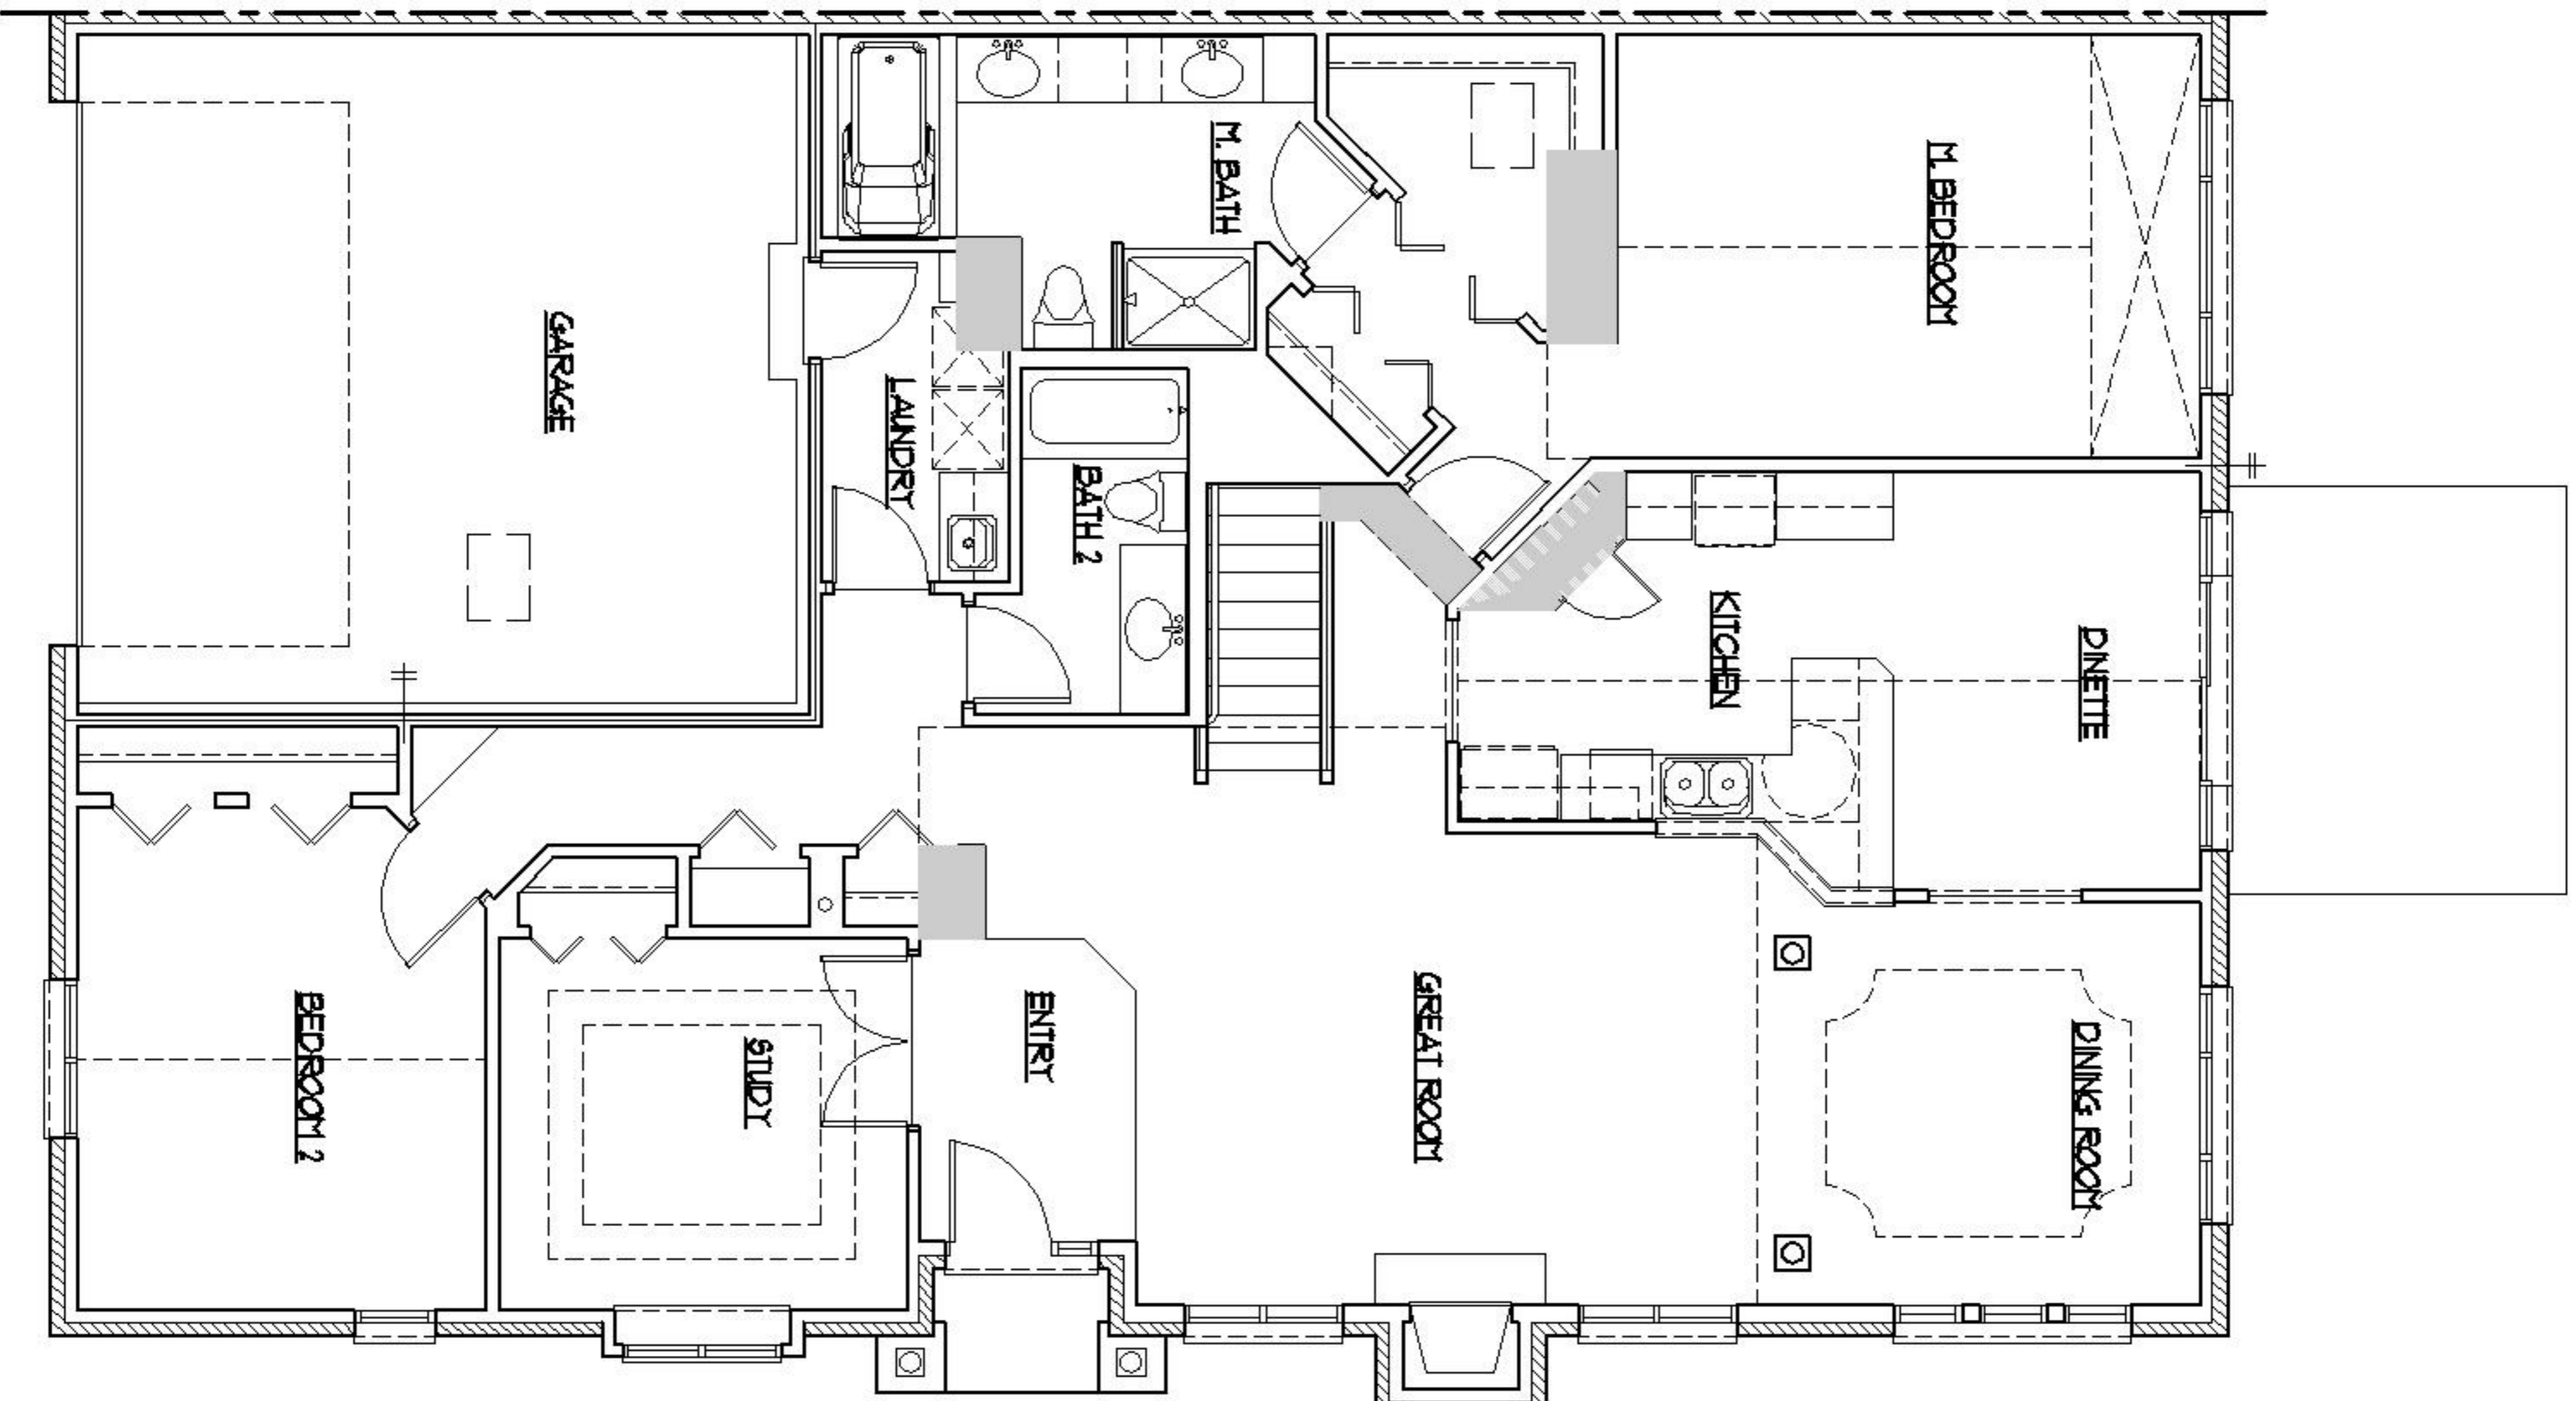

**FIRST FLOOR PLAN**  
SCALE: 1/4" = 1'-0"  
(ALTERNATE)