



FRONT ELEVATION

2 STORY



14334 Town Center Drive
Homer Glen, Illinois 60491


Tel (708)301-6111
Fax (708)301-2503

Website www.olsonplans.com
E-mail wkolsonarc@aol.com


ELEVATION

TOTAL LIVING AREA
2844

PROJECT NO:
25109

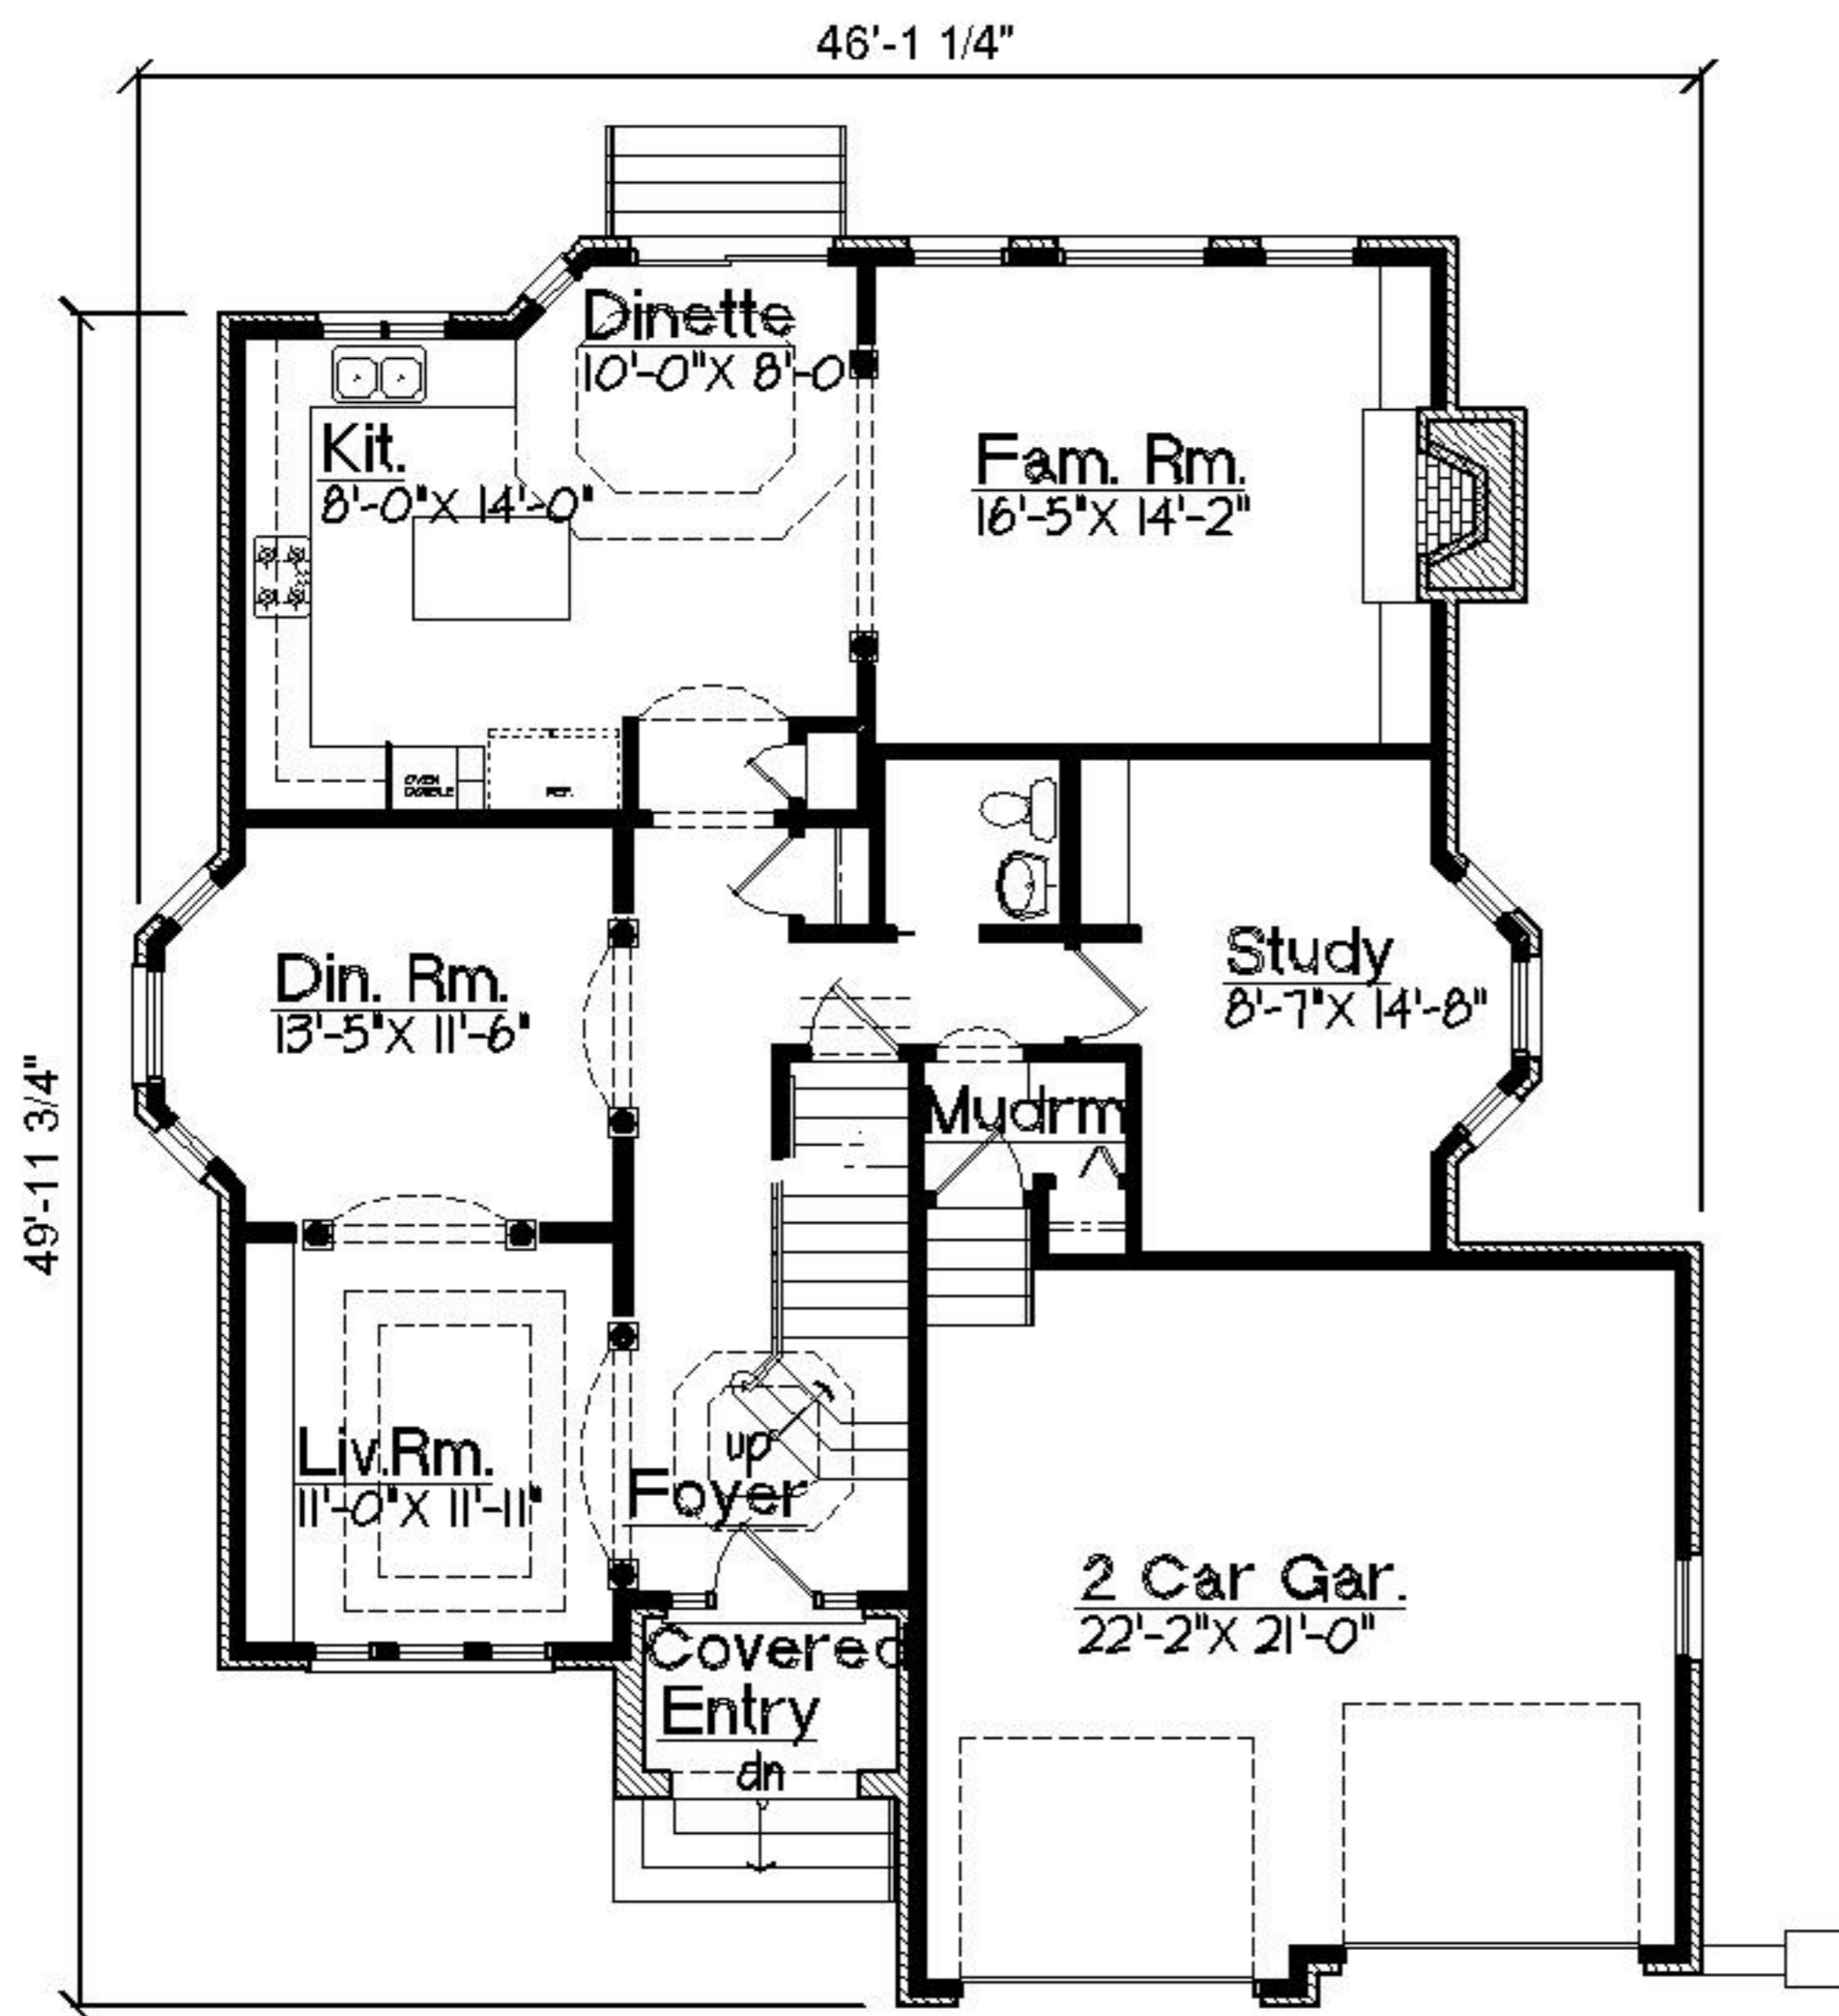

FIRST FLOOR PLAN

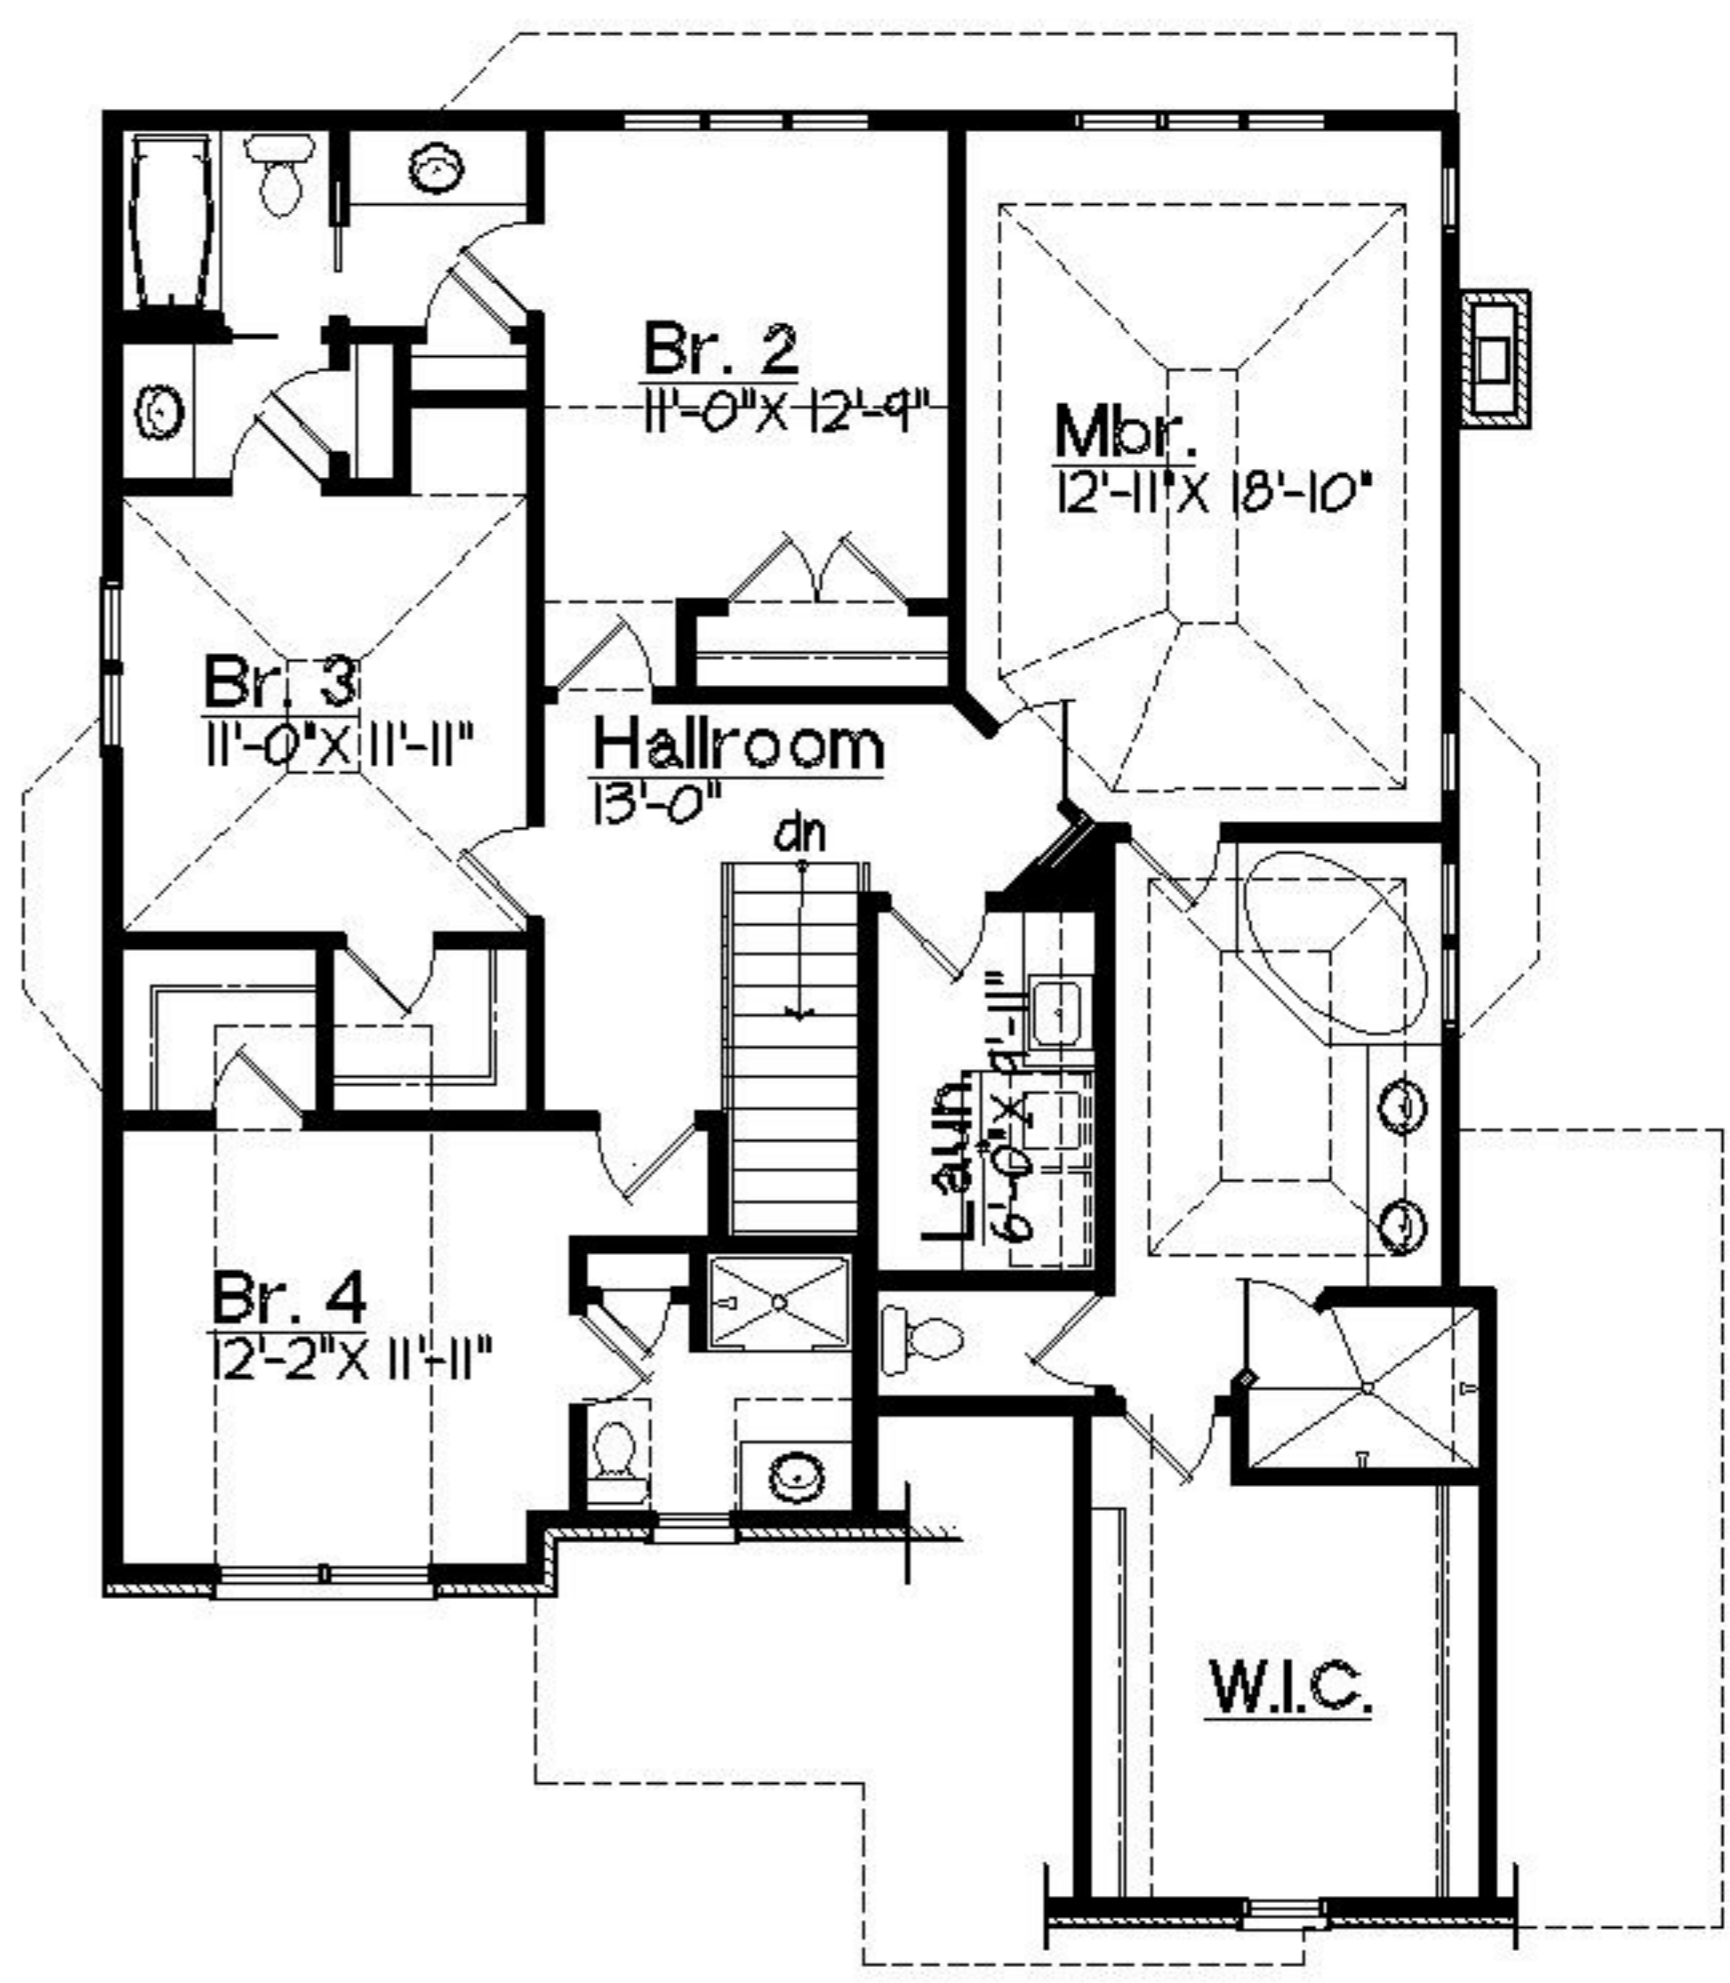

SECOND FLOOR PLAN



14334 Town Center Drive Tel (708)301-6111 Website www.olsonplans.com
 Homer Glen, Illinois 60491 Fax (708)301-2503 E-mail wkolsonarc@aol.com

FLOOR PLANS

TOTAL LIVING AREA
2844

PROJECT NO:
25109